


- = Apple
- = Pear
- = Peach
- = Plum
- = Red Pear
- = Quince
- = Apricot
- = Jujube
- = Olive

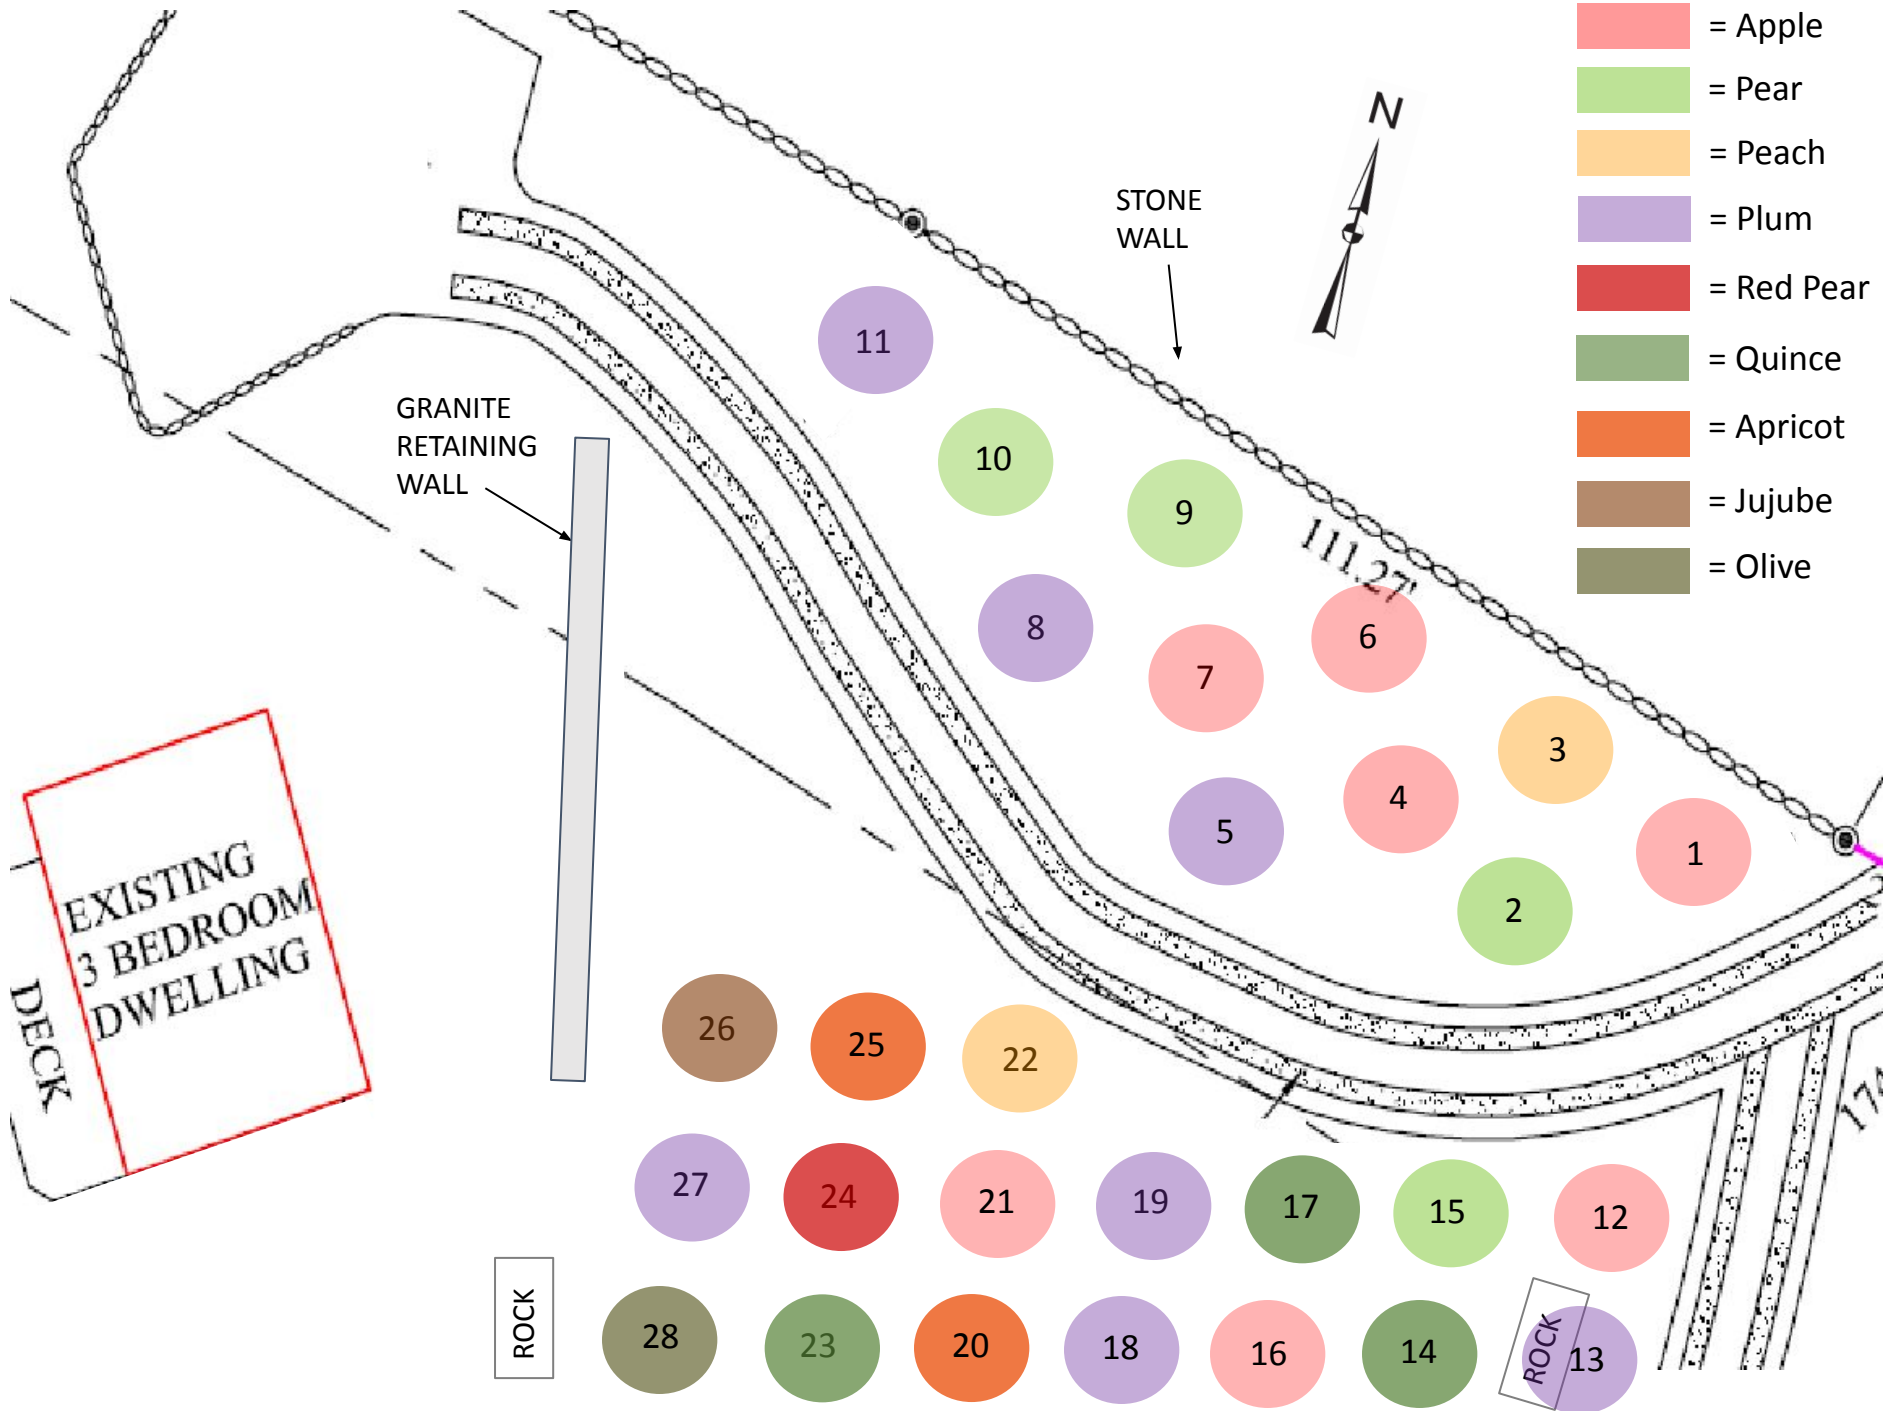

EXISTING
 3 BEDROOM
 DWELLING
 DECK

GRANITE
 RETAINING
 WALL

STONE
 WALL

N

111.27'

ROCK

ROCK

- 11
- 10
- 9
- 8
- 7
- 6
- 5
- 4
- 3
- 2
- 1
- 26
- 25
- 22
- 27
- 24
- 21
- 19
- 17
- 15
- 12
- 28
- 23
- 20
- 18
- 16
- 14
- 13